


O'KEEFE CAMPUS - STAGE 1

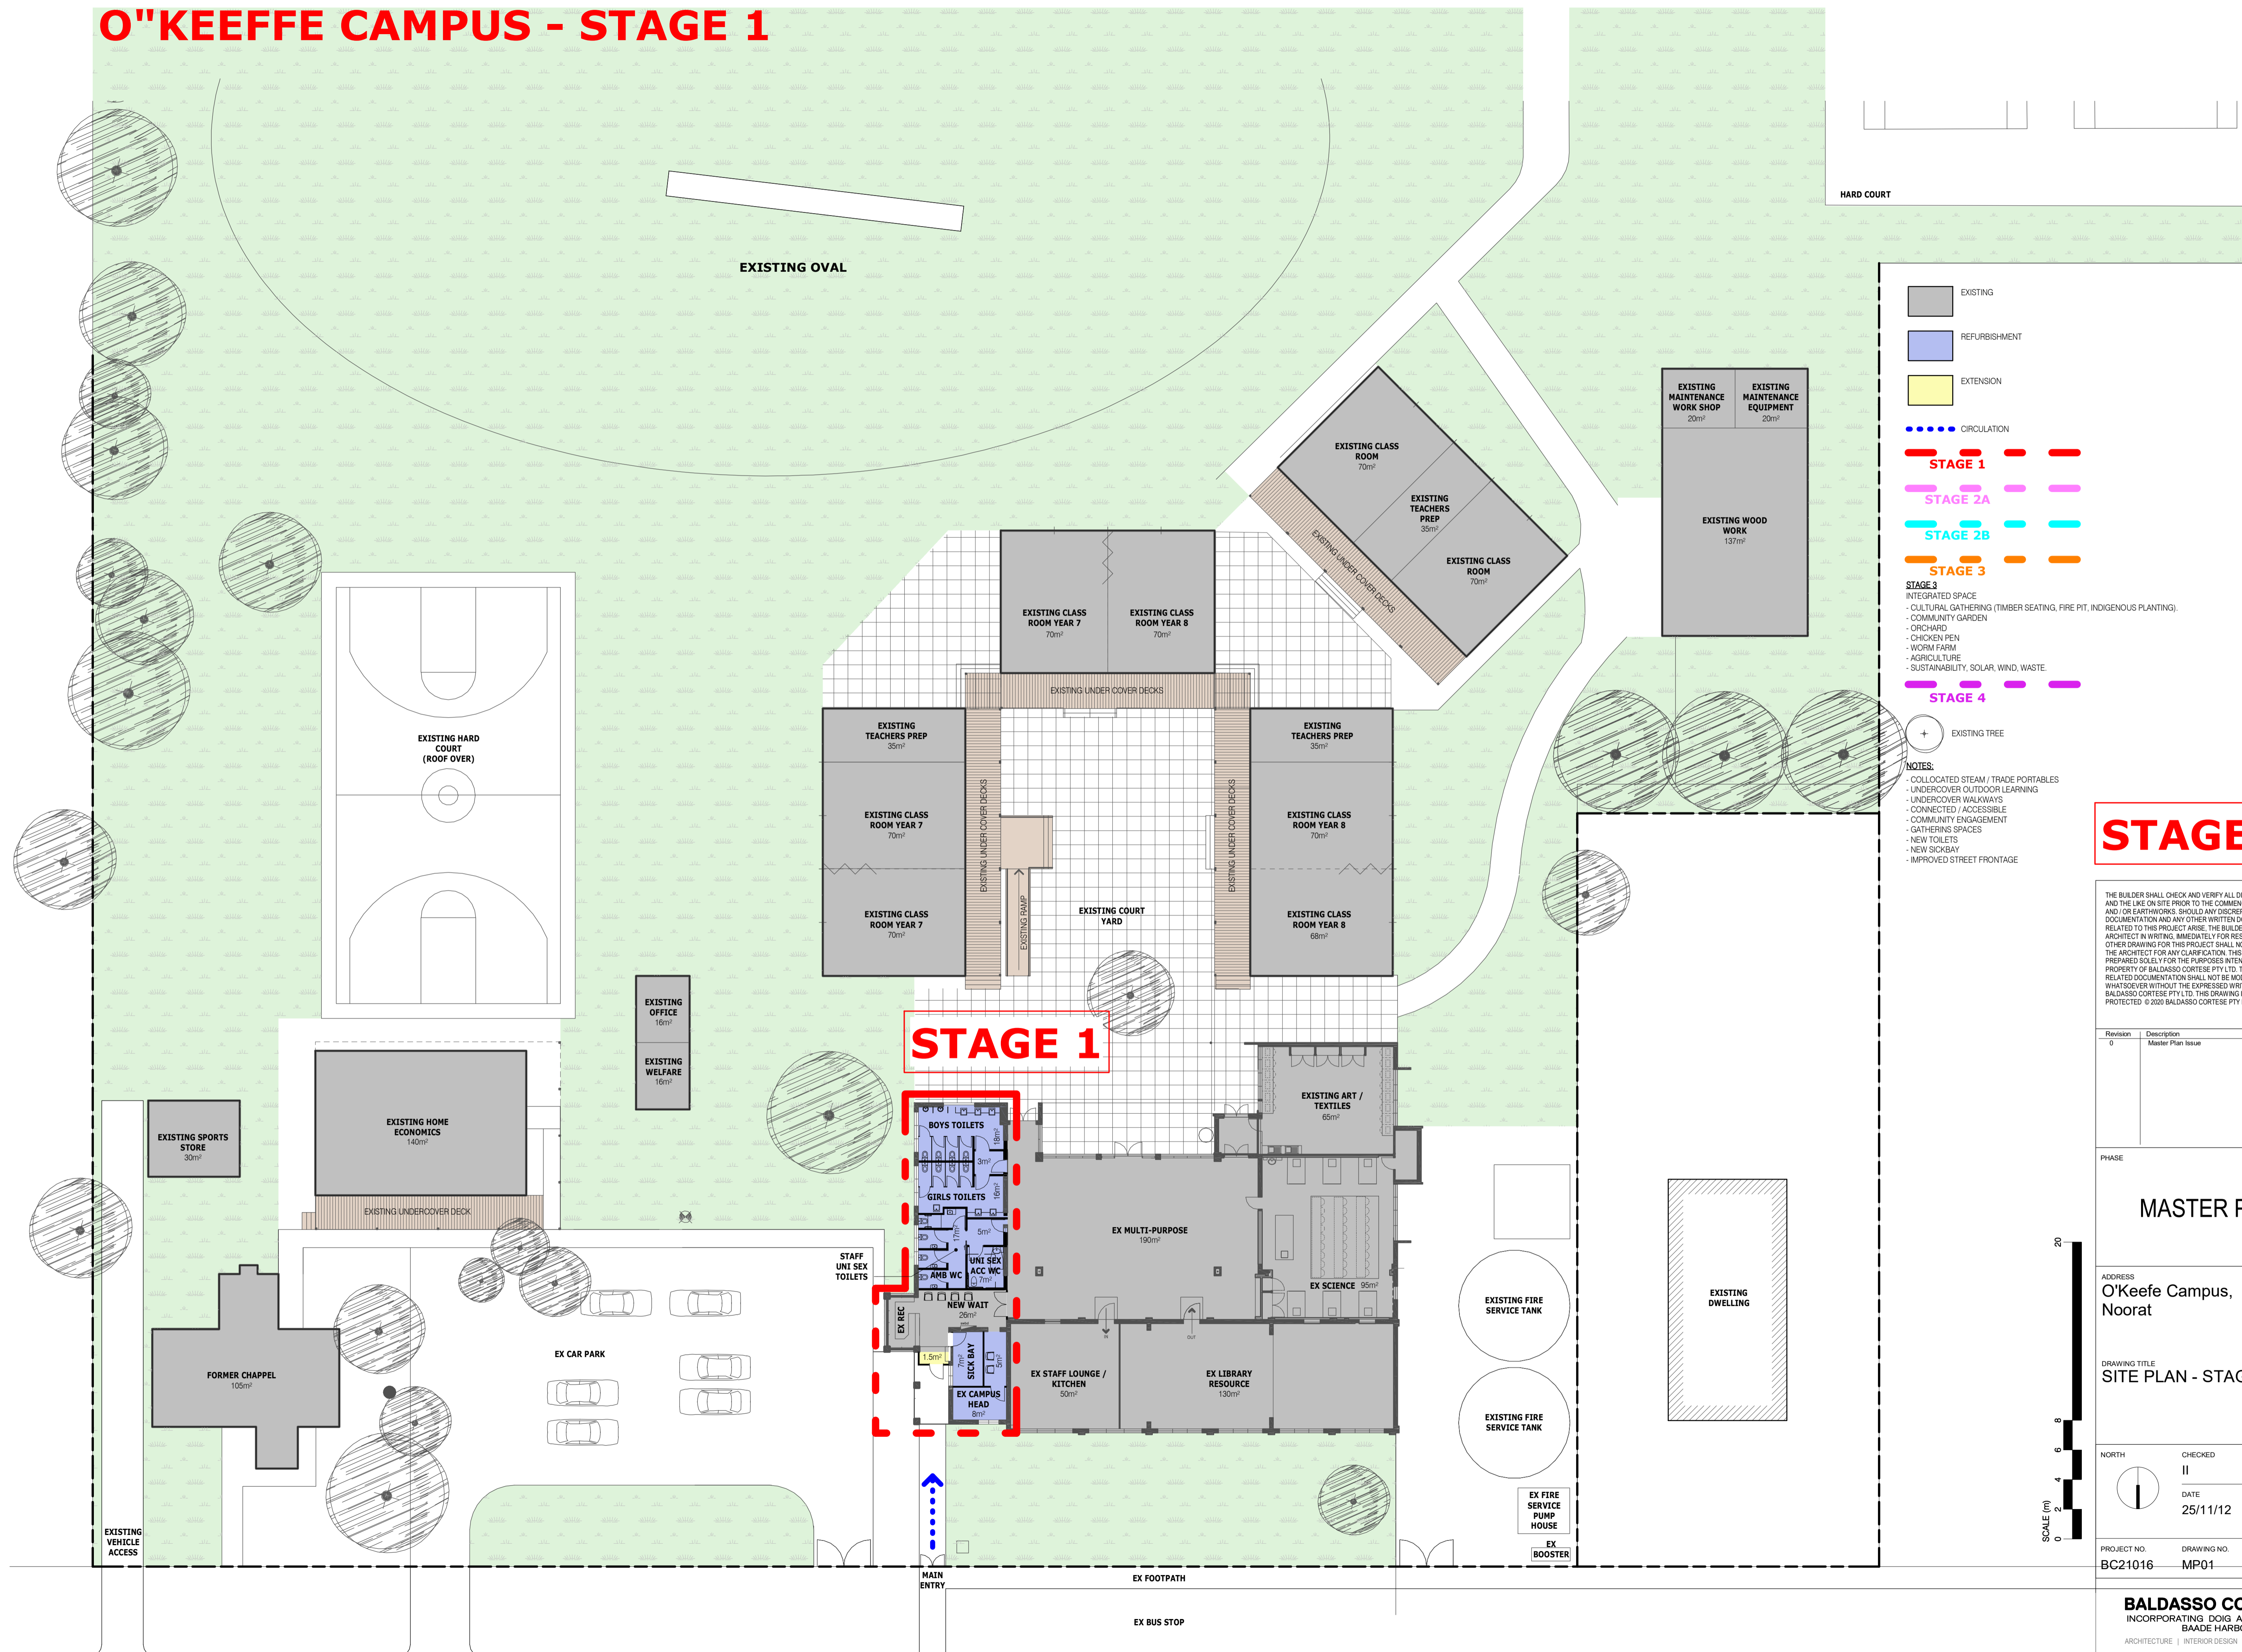

LEGEND

- EXISTING
- REFURBISHMENT
- EXTENSION
- CIRCULATION
- STAGE 1
- STAGE 2A
- STAGE 2B
- STAGE 3
- STAGE 4
- EXISTING TREE

STAGE 3 INTEGRATED SPACE

- CULTURAL GATHERING (TIMBER SEATING, FIRE PIT, INDIGENOUS PLANTING)
- COMMUNITY GARDEN
- ORCHARD
- CHICKEN PEN
- WORM FARM
- AGRICULTURE
- SUSTAINABILITY, SOLAR, WIND, WASTE

- NOTES:**
- COLLOCATED STEAM / TRADE PORTABLES
 - UNDERCOVER OUTDOOR LEARNING
 - UNDERCOVER WALKWAYS
 - CONNECTED / ACCESSIBLE
 - COMMUNITY ENGAGEMENT
 - GATHERING SPACES
 - NEW TOILETS
 - NEW SICKBAY
 - IMPROVED STREET FRONTAGE

STAGE 1

THE BUILDER SHALL CHECK AND VERIFY ALL DIMENSIONS, NOTATIONS AND THE LIKE ON SITE PRIOR TO THE COMMENCEMENT OF ANY BUILDING AND/OR EARTHWORKS. SHOULD ANY DISCREPANCY BETWEEN THE DOCUMENTATION AND ANY OTHER WRITTEN DOCUMENT DIRECTLY RELATED TO THIS PROJECT ARISE, THE BUILDER SHALL NOTIFY THE ARCHITECT IN WRITING, IMMEDIATELY UPON DISCOVERY. THIS OR ANY OTHER DRAWING FOR THIS PROJECT SHALL NOT BE SCALED. REFER TO THE ARCHITECT FOR ANY CLARIFICATION. THIS DOCUMENT HAS BEEN PREPARED SOLELY FOR THE PURPOSES INTENDED AND REMAINS THE PROPERTY OF BALDASSO CORTESE PTY LTD. THIS DRAWING AND RELATED DOCUMENTATION SHALL NOT BE MODIFIED IN ANY MANNER WHATSOEVER WITHOUT THE EXPRESSED WRITTEN PERMISSION OF BALDASSO CORTESE PTY LTD. THIS DRAWING IS COPYRIGHT PROTECTED. © 2020 BALDASSO CORTESE PTY LTD.

Revision	Description	Date
0	Master Plan Issue	25/11/21

PHASE

MASTER PLAN

ADDRESS
O'Keefe Campus,
Noorat

DRAWING TITLE
SITE PLAN - STAGE 1

NORTH	CHECKED	DRAWN
	II	MB
	DATE	SCALE @ A1
	25/11/12	As indicated

PROJECT NO.	DRAWING NO.	REVISION
BC21016	MP01	0

BALDASSO CORTESE
INCORPORATING DOIG ARCHITECTURE
BAEDE HARBOUR GEELONG
ARCHITECTURE | INTERIOR DESIGN | MASTERPLANNING
LEVEL 1, 103 OXFORD STREET, COLLINGWOOD VIC 3066
(T) +61 3 9417 7555 www.bcaarch.net admin@bcaarch.net
ABN: 71 445 933 215

O'KEEFE CAMPUS - STAGE 1 - TOILET RENOVATIONS

